



TEMPORARY MRI TRAILER
1801 COLORADO AVE
TURLOCK, CA 95382
VALLEY MRI & RADIOLOGY

PROJECT DETAILS
RED PROJECT NO: 2201
SUBMITTAL DATE: 1/15/2022

PROJECT REVISIONS

MARK	DATE	DESCRIPTION


SHEET DETAILS
DRAWN BY: JWH
CHECKED BY: CHW
COPYRIGHT: © RED INC

SHEET TITLE

SITE PLAN

SHEET NUMBER

A100

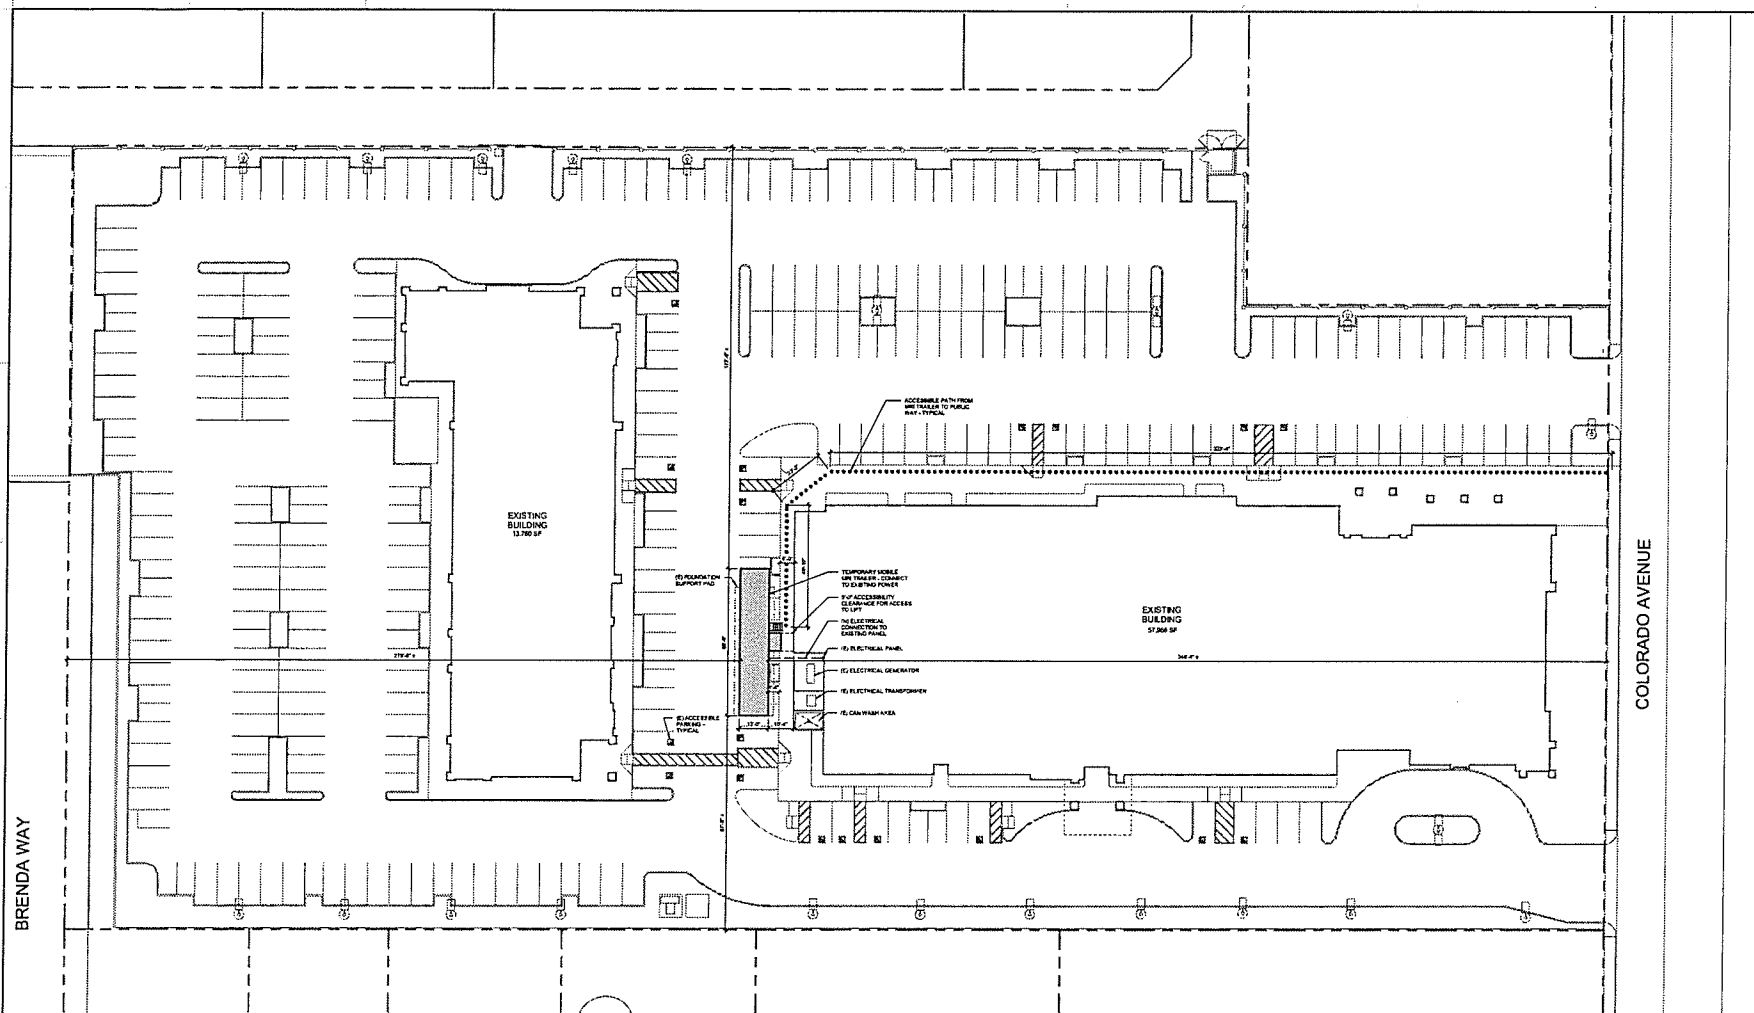

1 SITE PLAN

1/15/2022 10:11:34 AM P:\002201\1801 MRI TURLOCK\DWG\CHW\020101\Valley MRI Trailer_SIT.PLA

IF THIS SHEET IS NOT 24" X 36", IT HAS BEEN RESIZED - DO NOT SCALE